



EXISTING SITE LAYOUT PLAN
Scale 1:500

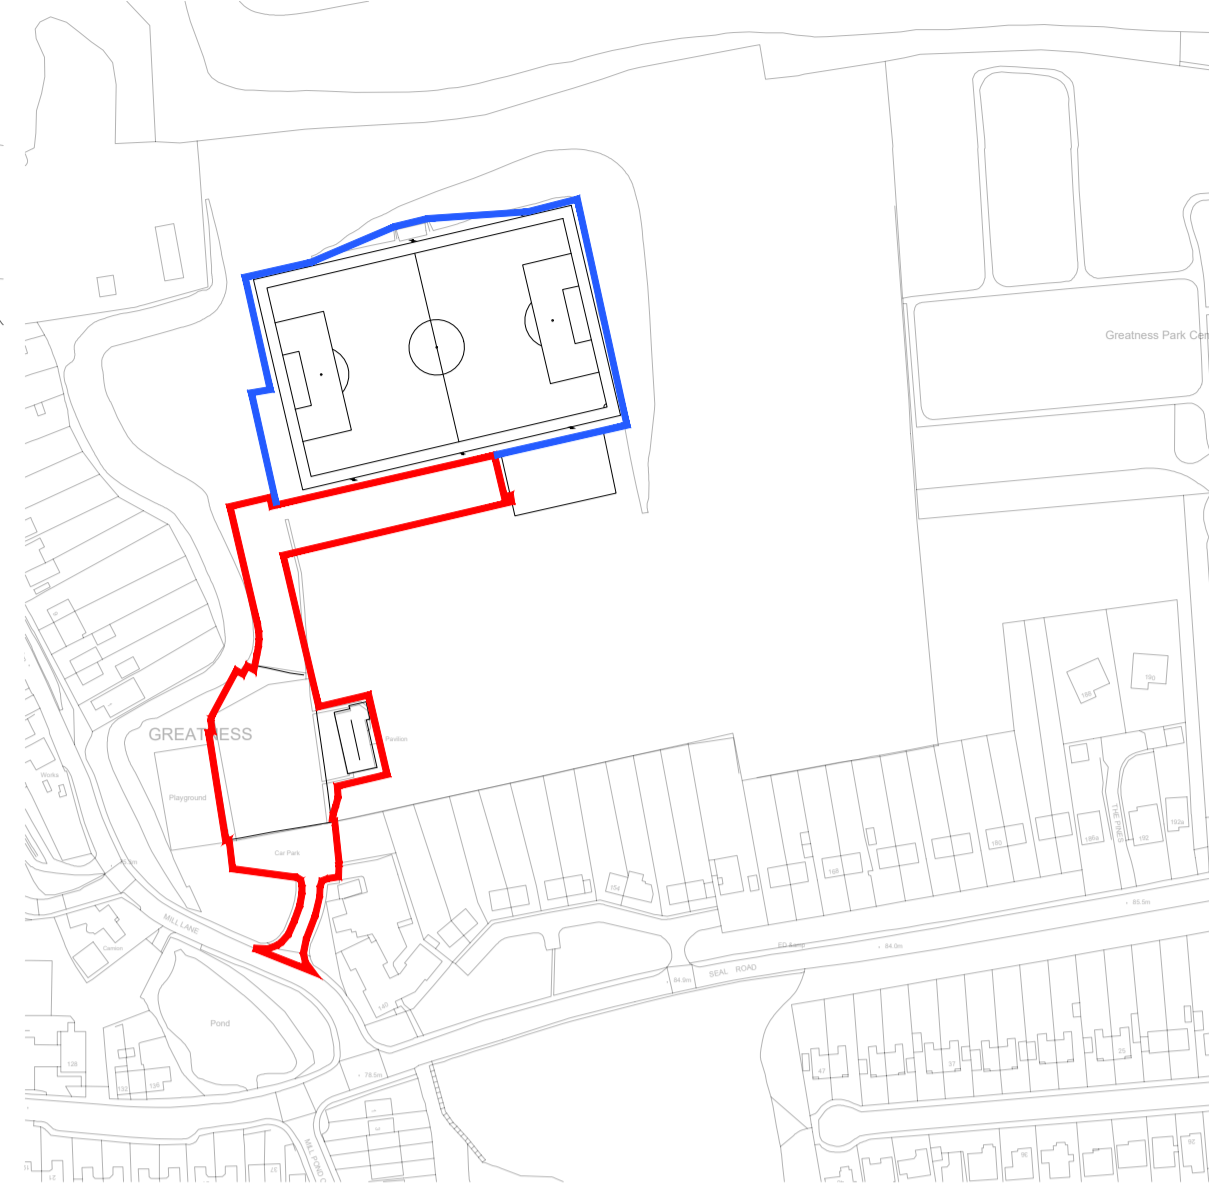

SITE LOCATION PLAN
Scale 1:2500

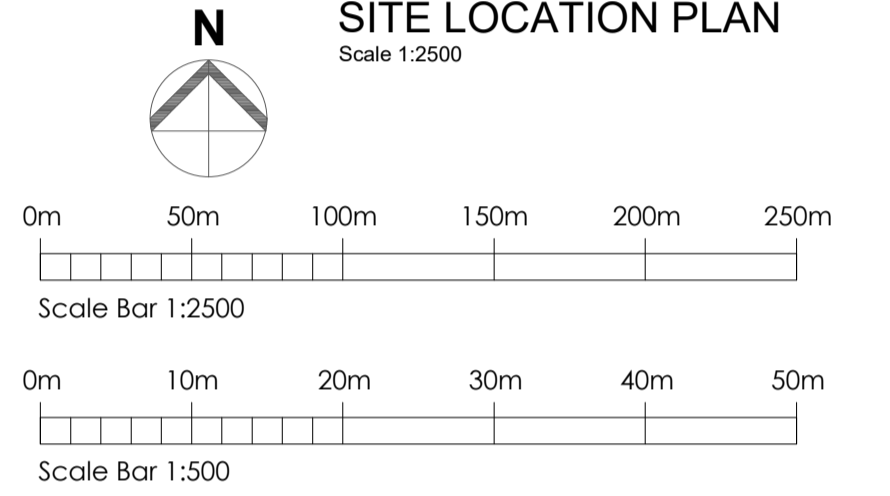

Rev	Date	Comments
PLANNING		

Client
Mr. P. Lansdale (Chairman)

Project
Sevenoaks Town Football Club
Greatness Park
Mill Lane
Sevenoaks
TN14 5BX

Title
Existing Site Plan & Site Location Plan

Project No.	Date
5560	MAY 2020
Drawing No.	Revision
5560-PD-01	
Scale	Drawn
As shown @A1	RD
	Check
	RR