

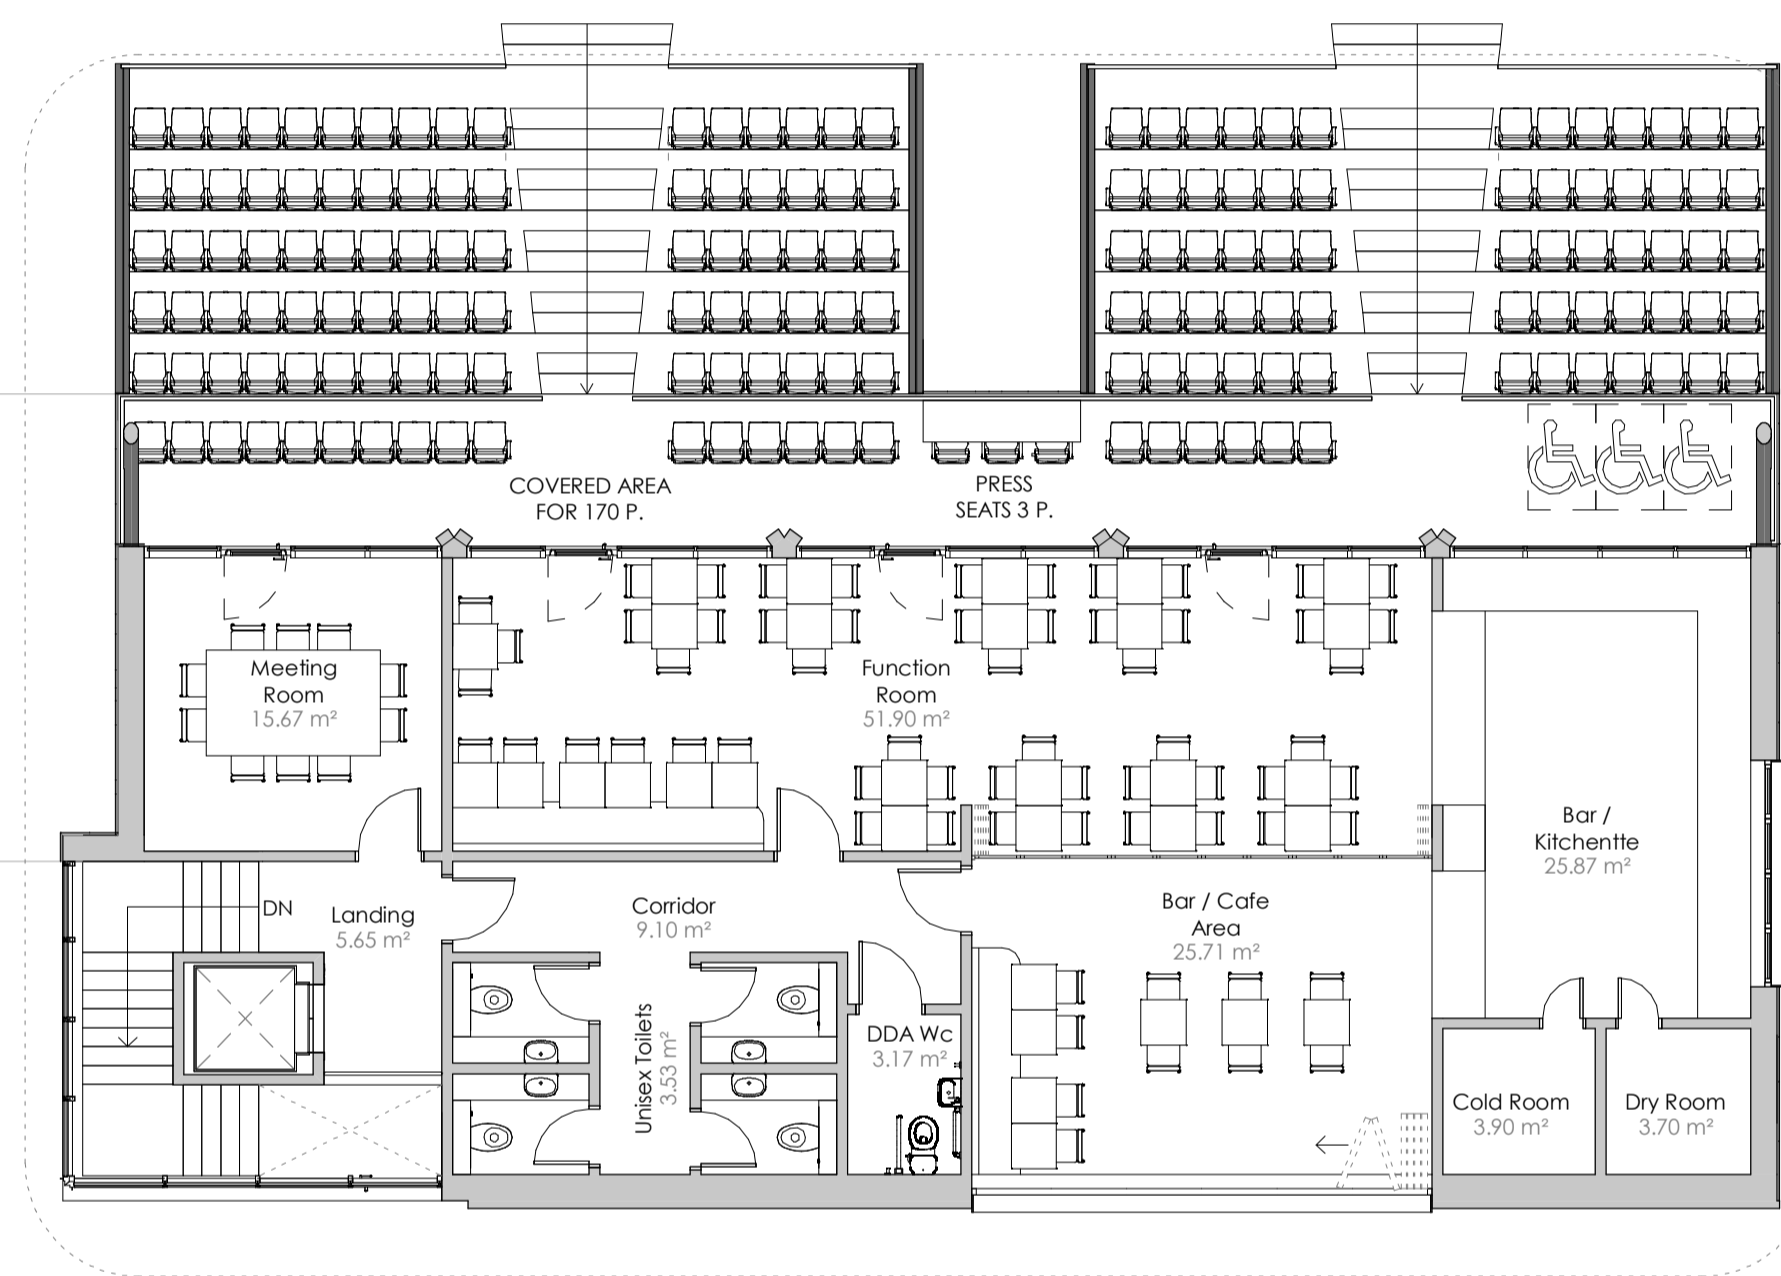
 


**3 ROOF PLAN**  
Scale 1 : 100

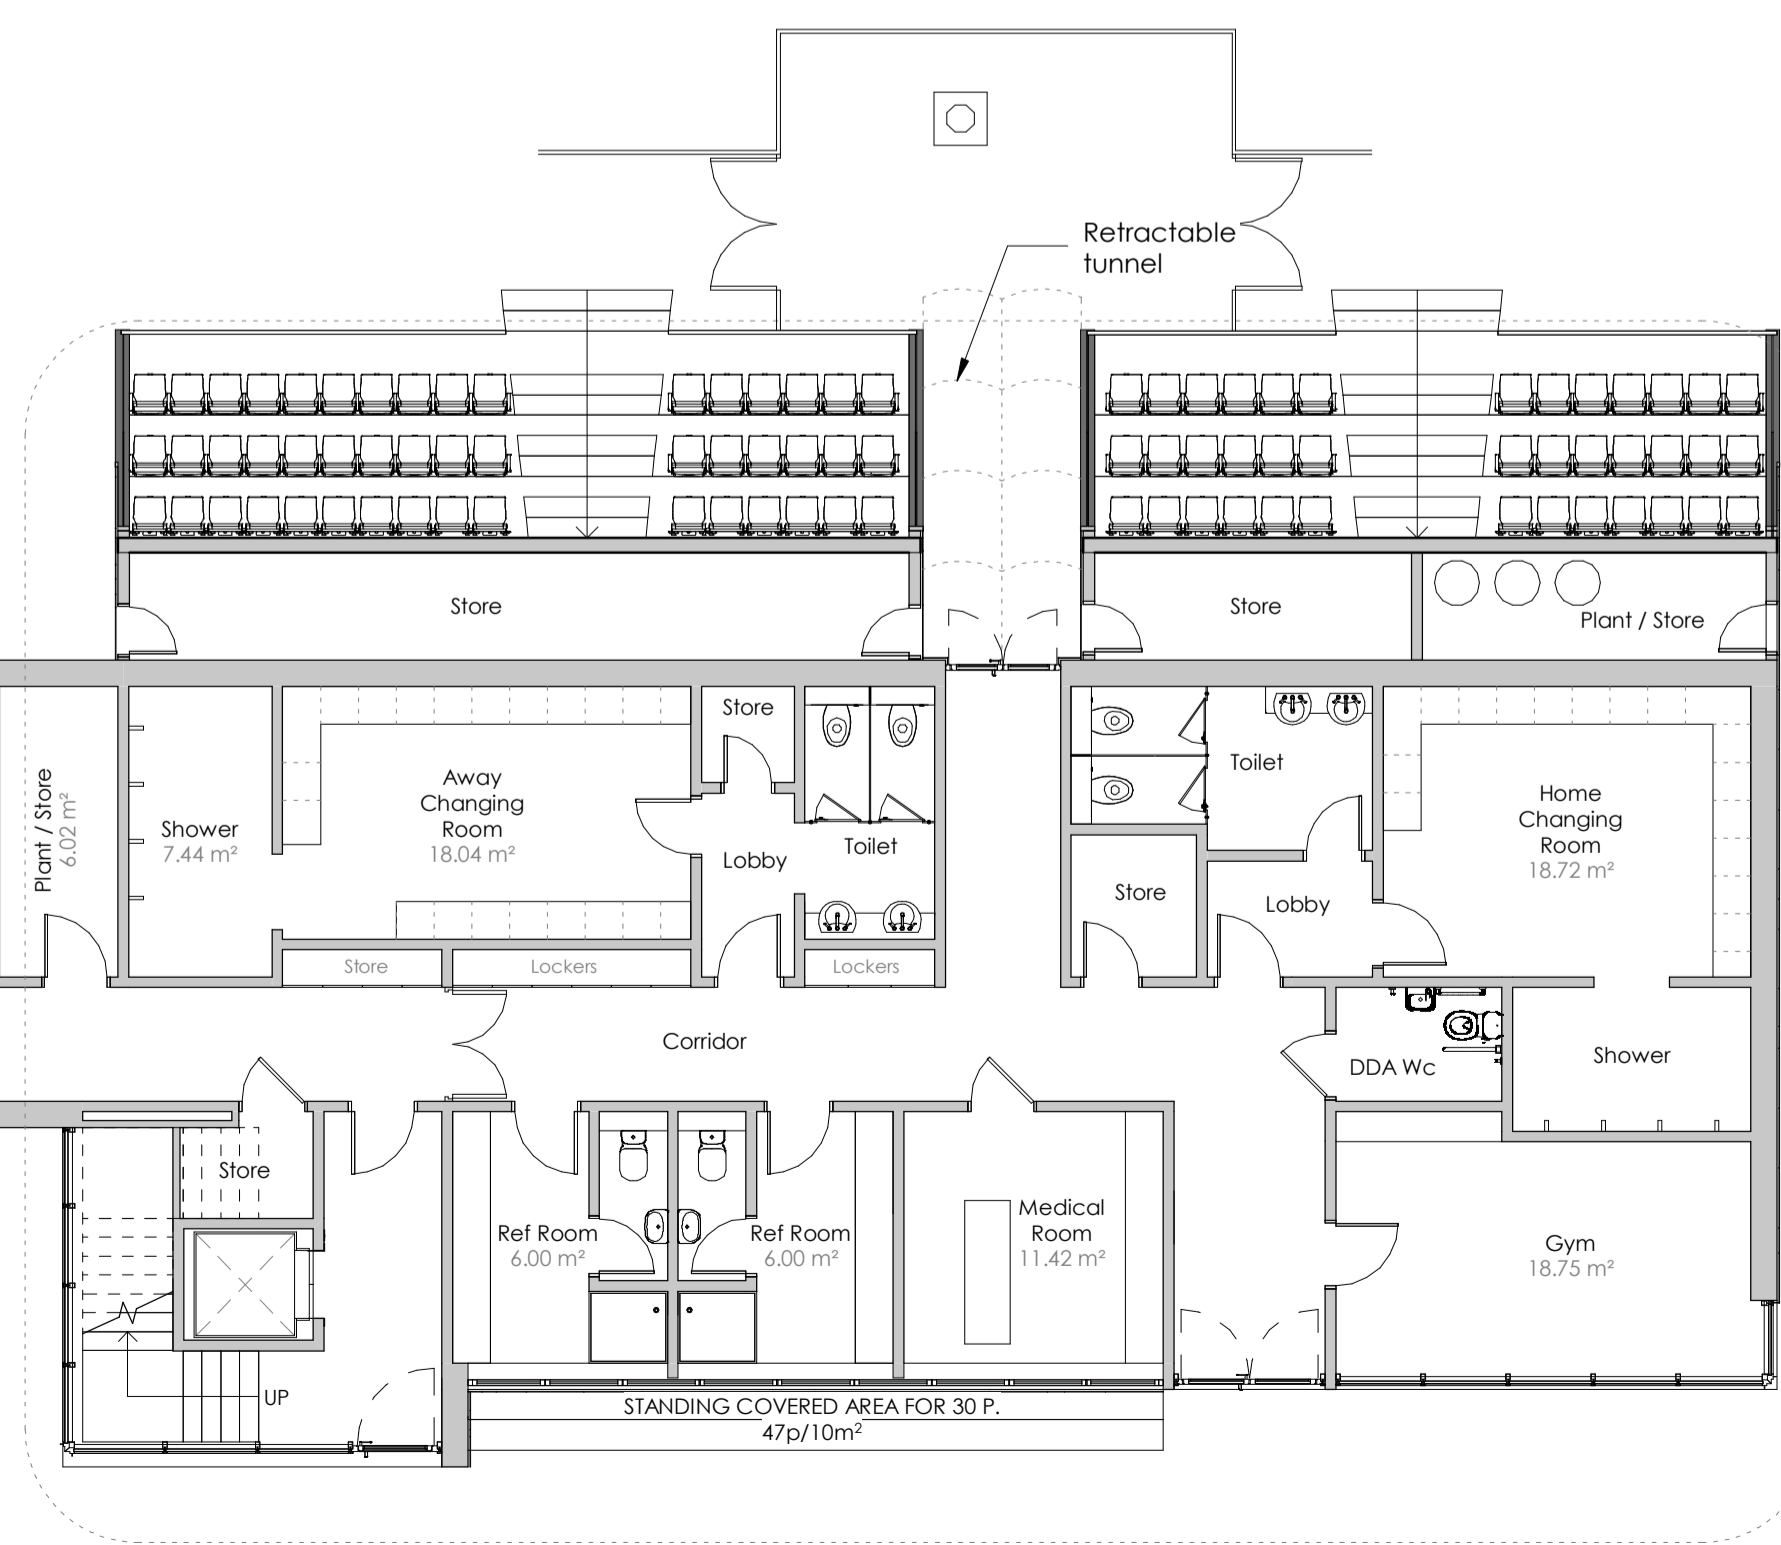

**2 FIRST FLOOR**  
Scale 1 : 100

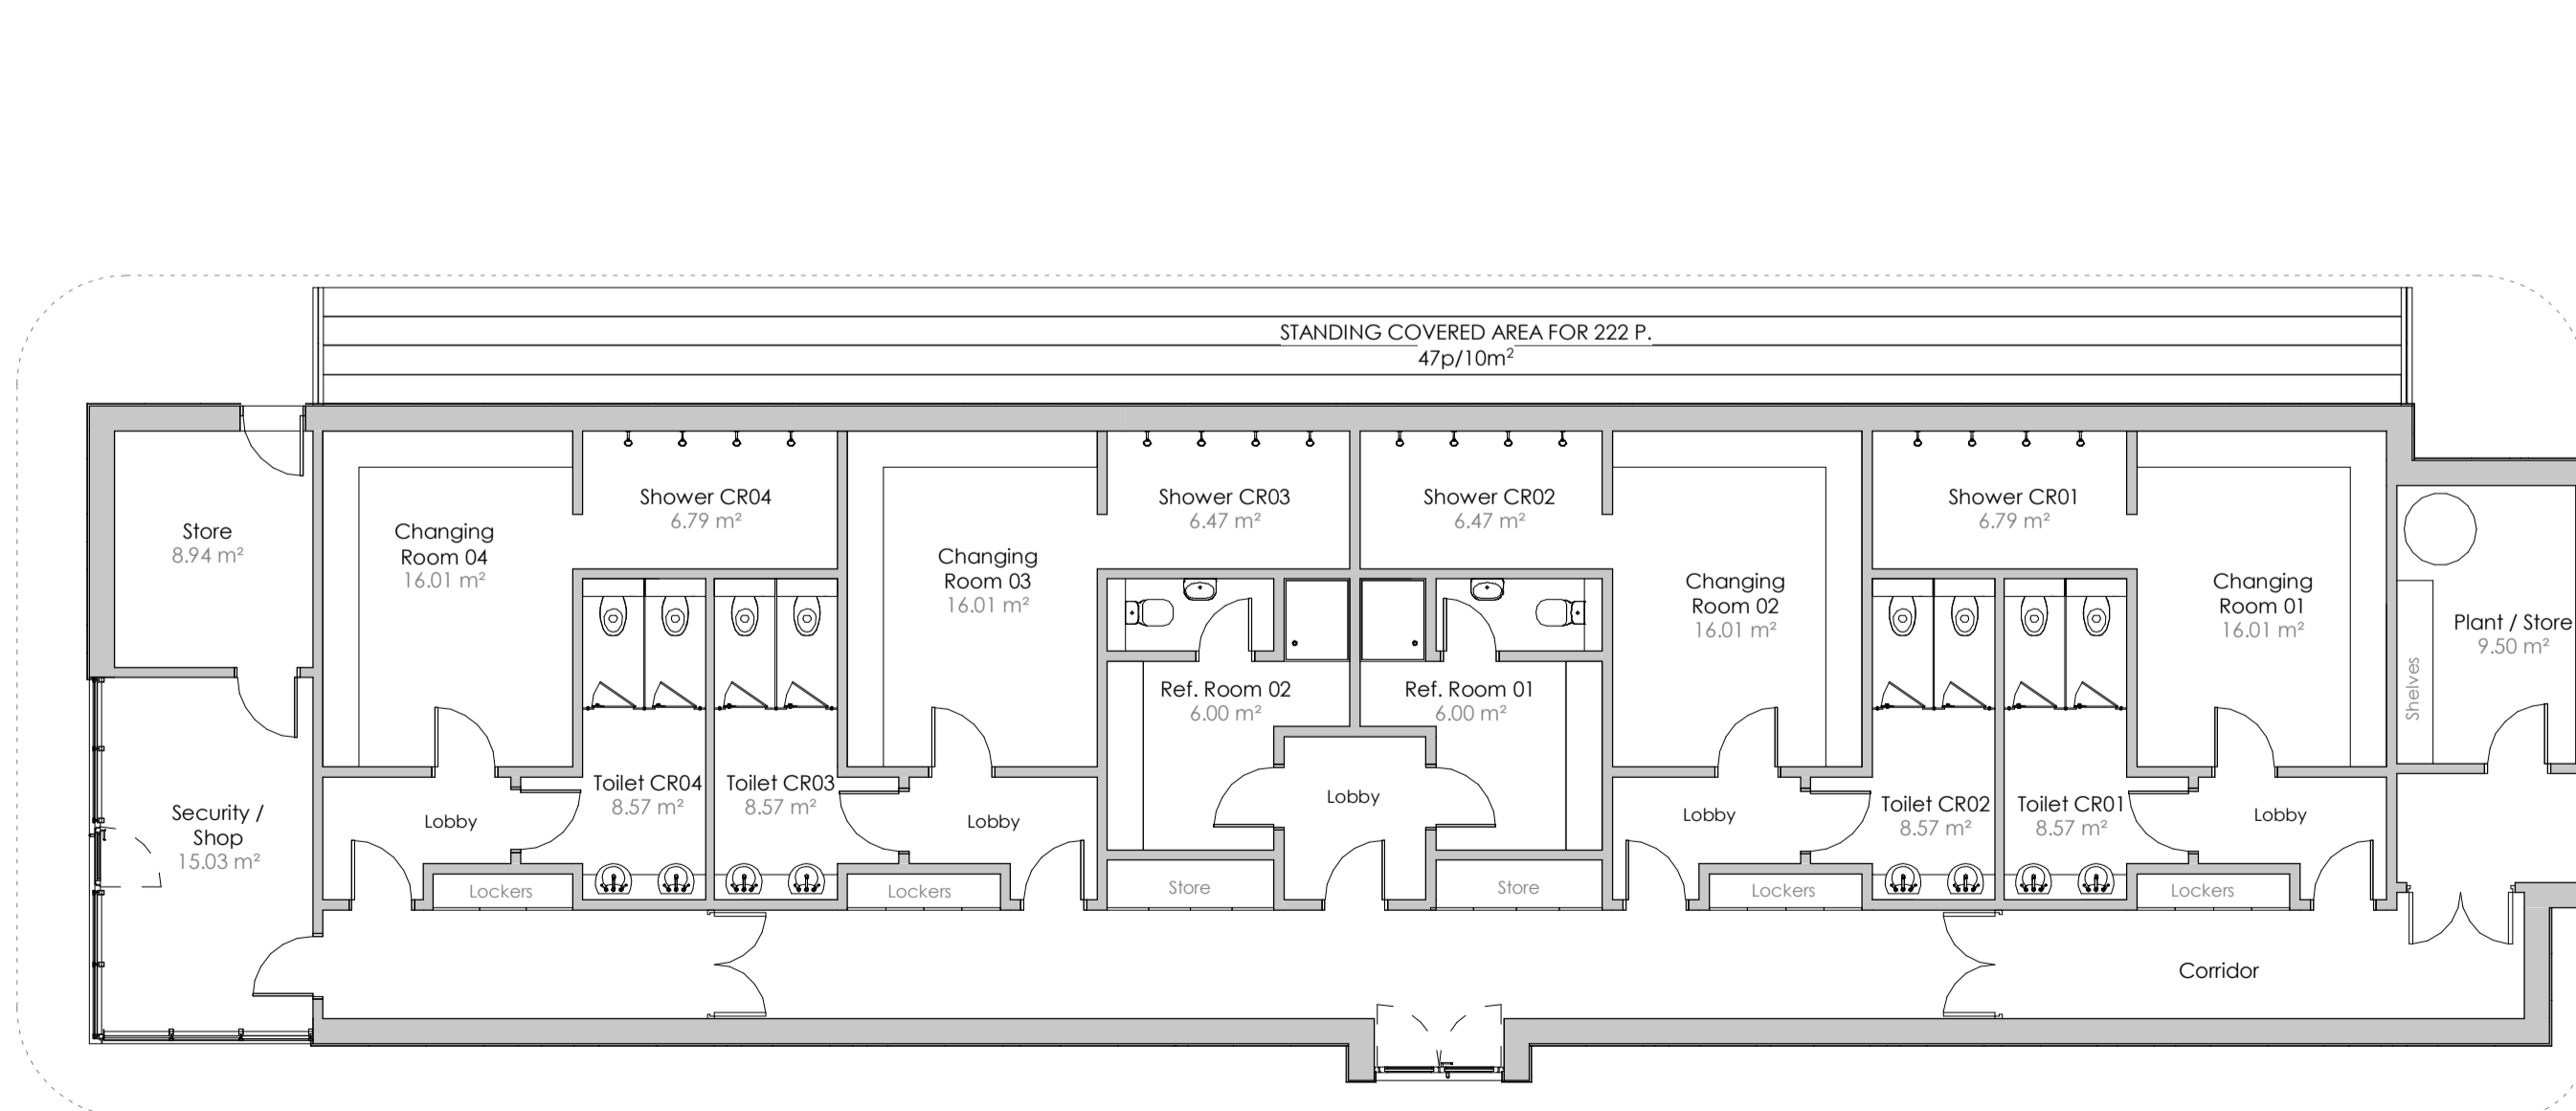

**1 GROUND FLOOR**  
Scale 1 : 100

Rev	Date	Comments
-----	------	----------

# PLANNING

CLIENT  
Sevenoaks Town F.C.

PROJECT  
Sevenoaks FC

TITLE  
**Clubhouse  
Proposed Plans**

PROJECT NO. **5560** DATE **MAY 2020**

DRAWING NO. **5560 - PD-03** REVISION

SCALE **1 : 100@ A1** DRAWN **RD**

CHECKED **RR**

Medicar House, London Road,  
Wolframs Heath, BN15 7RS  
phone: 01732 753333  
fax: 01732 753334  
info@offsetarchitects.co.uk  
www.offsetarchitects.com

