



PROPOSED SITE LAYOUT PLAN

Scale 1:500
0m 10m 20m 30m 40m 50m
Scale Bar 1:500

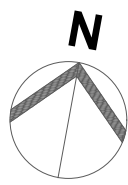


4th Sevenoaks, St.
John's Scout Group

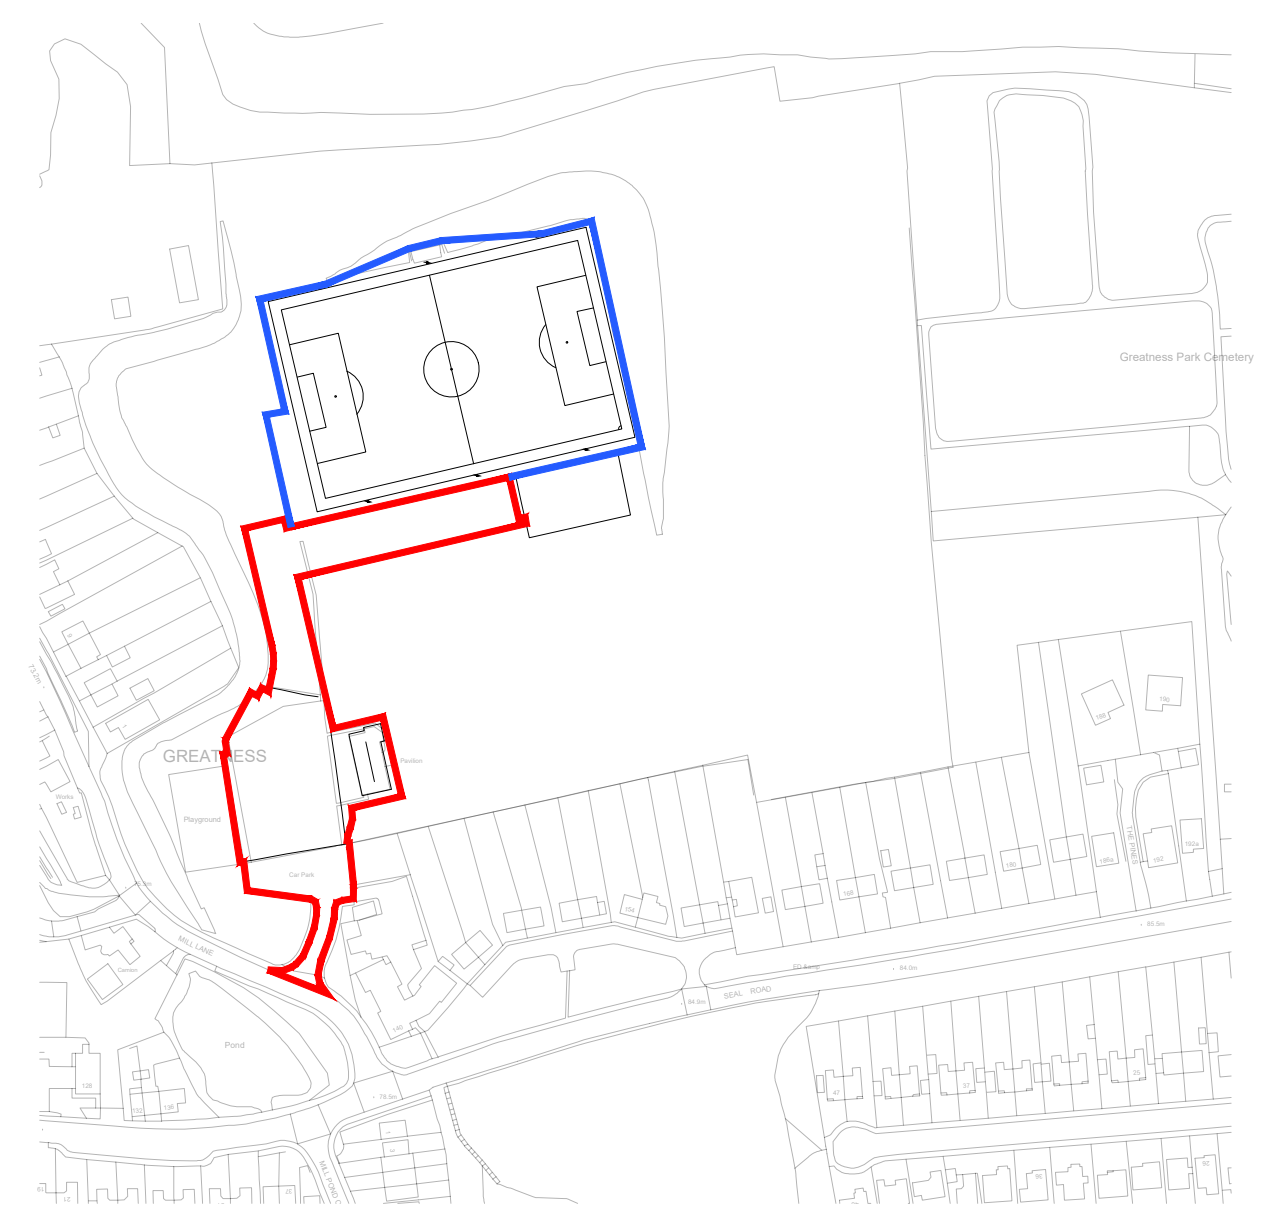

SITE LOCATION PLAN

Scale 1:2500

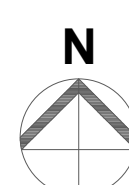

0m 50m 100m 150m 200m 250m
Scale Bar 1:2500

Landscape Key:	
	GRASS/LAWN AREA
	PERMEABLE HARD STANDING
	PAVING
	GRASSCRETE
	EXISTING TREE
	PROPOSED TREE
	LANDSCAPING TO BE REMOVED
	EXISTING BUILDINGS TO BE DEMOLISHED
	NEW HEDGING/ PLANTING

Rev	Date	Comments
-----	------	----------

PLANNING

Client
Mr. P. Lansdale (Chairman)

Project
Sevenoaks Town Football Club
Greatness Park
Mill Lane
Sevenoaks
TN14 5BX

Title
Proposed Site Plan

Project No.	Date
5560	MAY 2020
Drawing No.	Revision
5560-PD-02	
Scale	Drawn
As shown @A1	RD
Check	RR

Nepolar House, London Road
Wrotham Heath, TN15 7BS
phone: 01732 753333
fax: 01732 753334
info@offsetarchitects.co.uk
www.offsetarchitects.co.uk

