

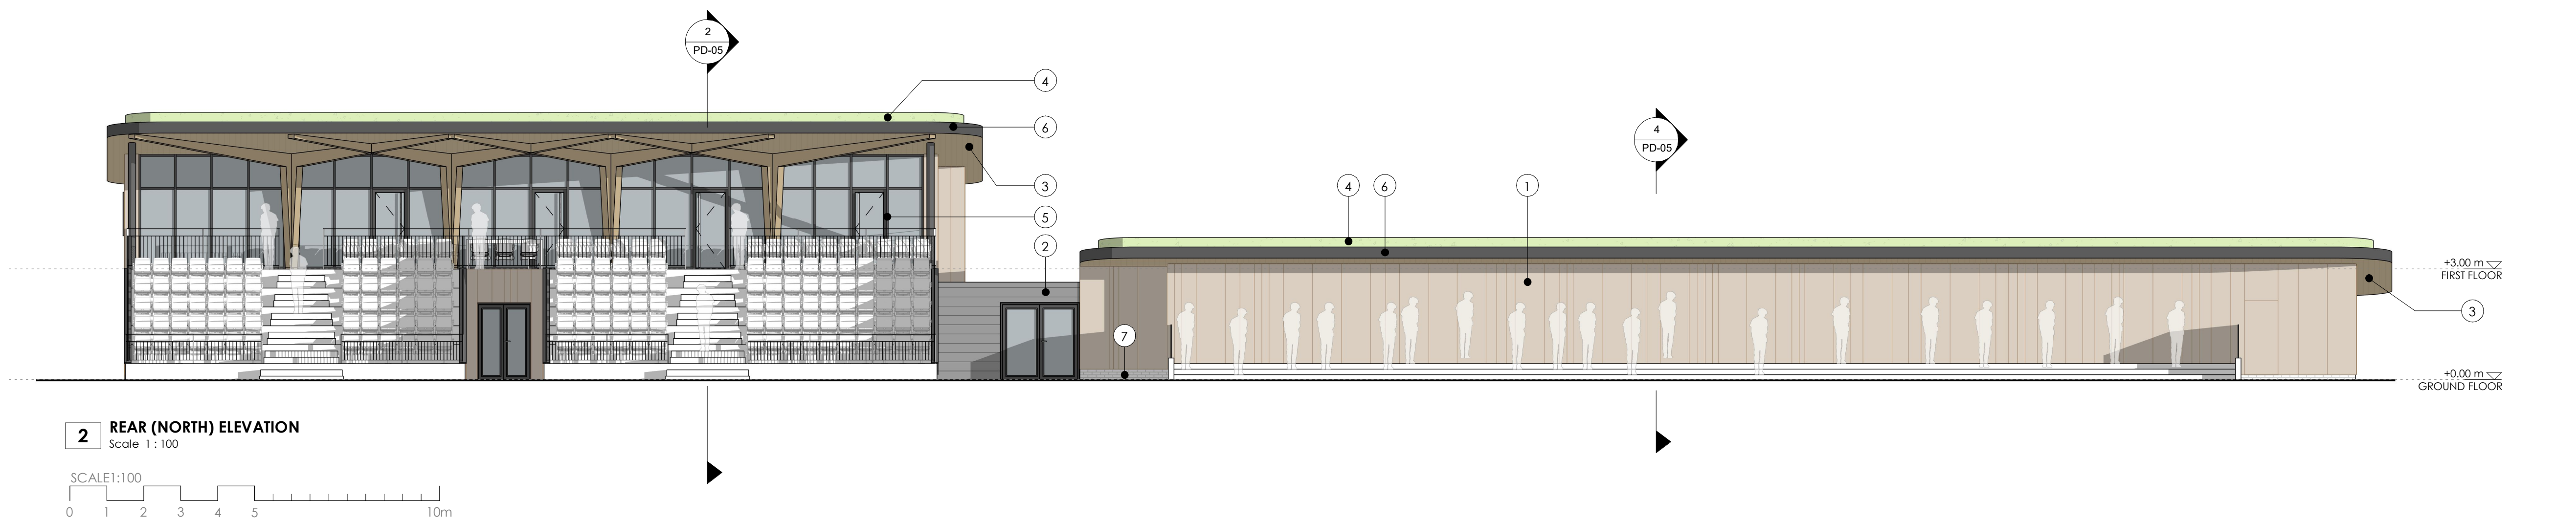


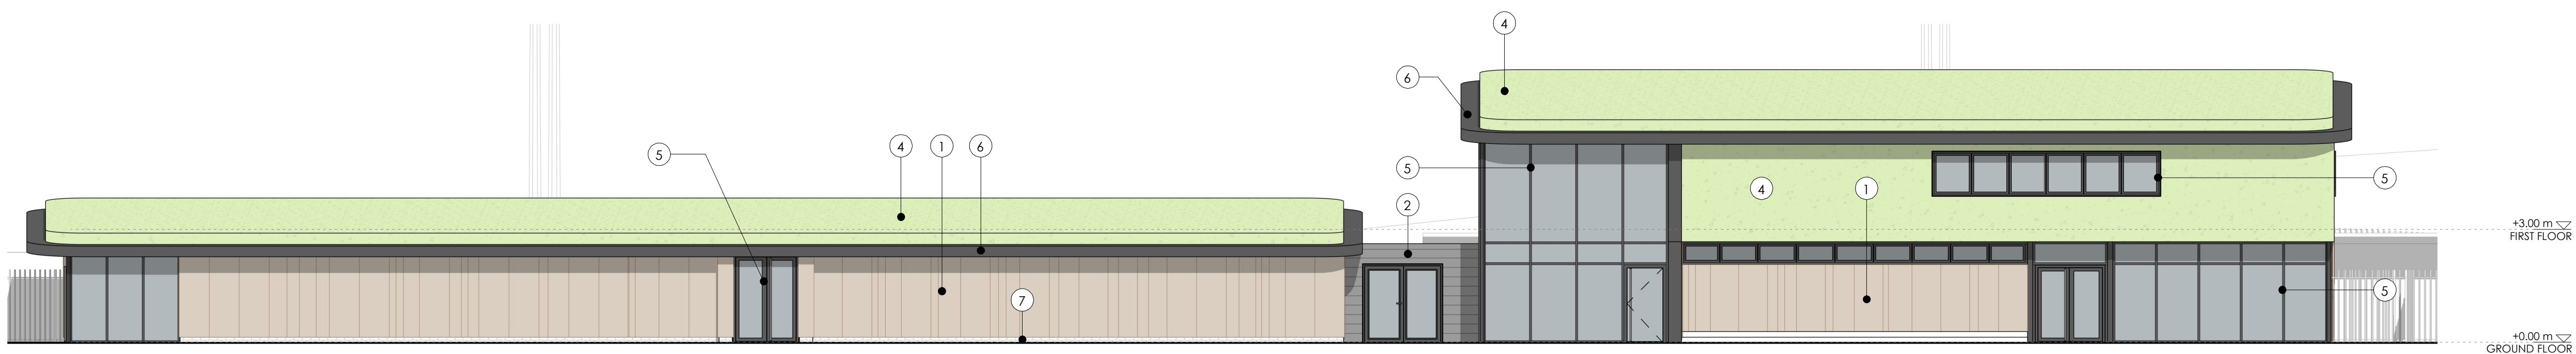


2 REAR (NORTH) ELEVATION
Scale 1 : 100

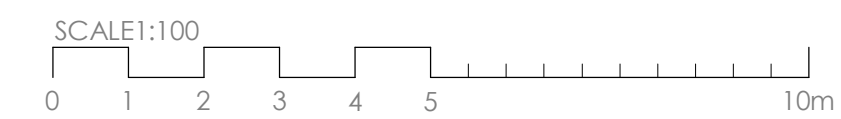


1 FRONT (SOUTH) ELEVATION
Scale 1 : 100

Materials Schedule

1. Cladding Equitone Tectiva (color Sandstorm)
2. Cladding Equitone Tectiva (color Pebble)
3. Timber slats soffit
4. Green Roof / Wall
5. Dark grey aluminium curtain wall frame / windows
6. Dark grey aluminium trim
7. Dark grey engineering brick
8. Glass balustrade
9. Metal balustrade

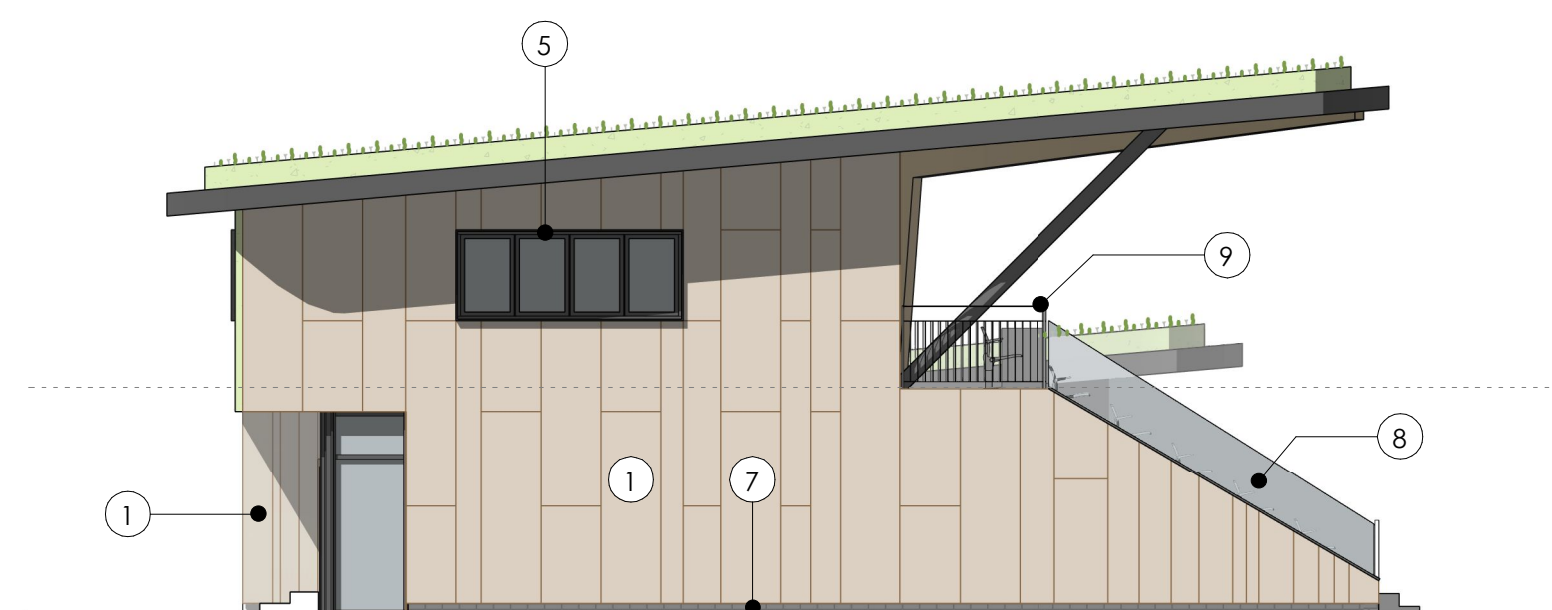

3 SIDE (EAST) ELEVATION
Scale 1 : 100

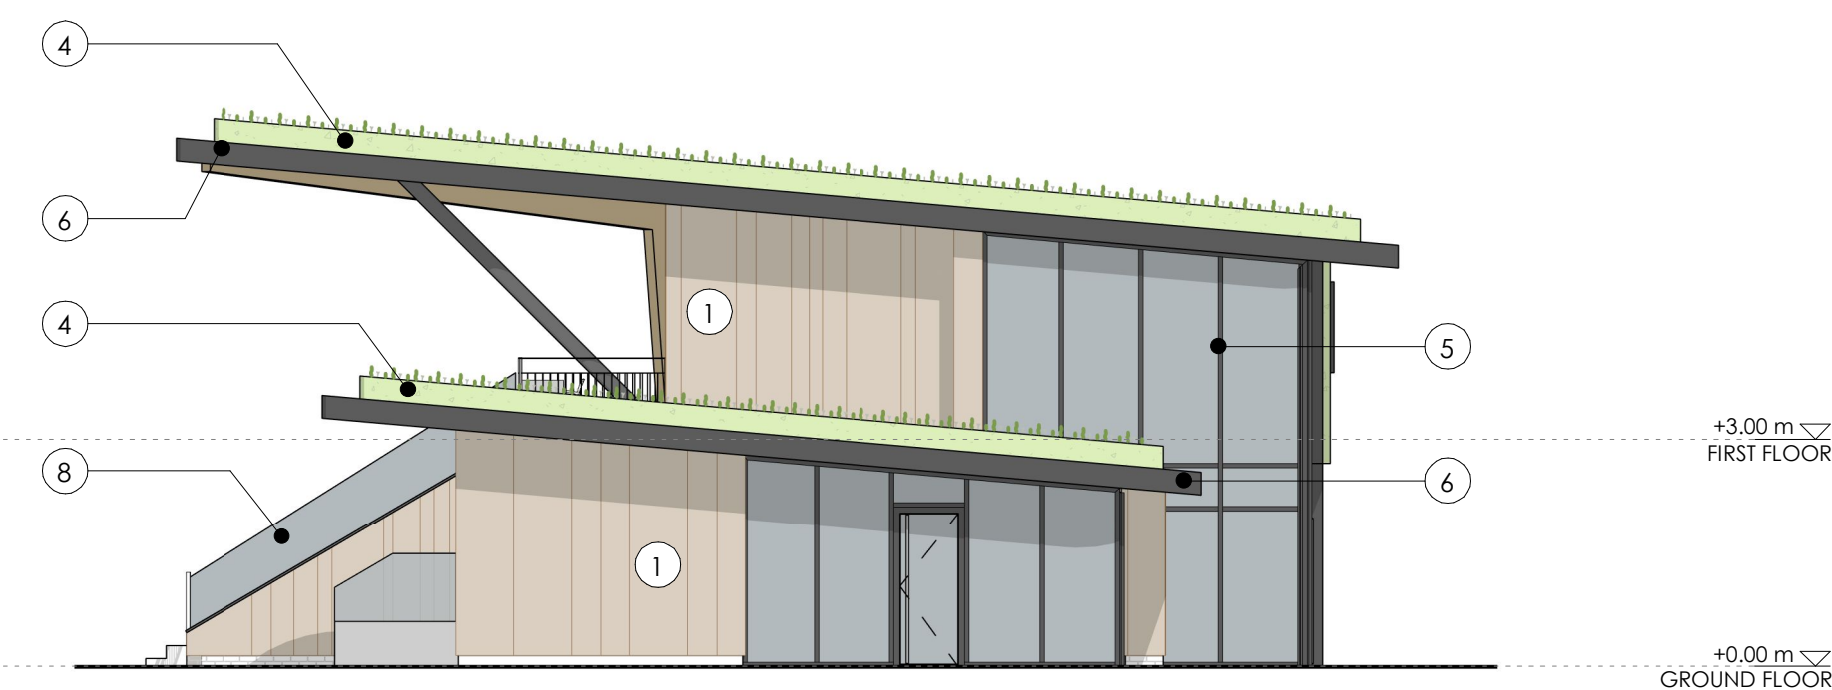

4 SIDE (WEST) ELEVATION
Scale 1 : 100



Rev	Date	Comments
-----	------	----------

PLANNING

CLIENT
Sevenoaks Town F.C.

PROJECT
Sevenoaks FC

TITLE
Clubhouse
Elevations

PROJECT NO. 5560	DATE MAY 2020
DRAWING NO. 5560 - PD-04	REVISION
SCALE As indicated@ A1	DRAWN RD
	CHECKED RR

Nesicar House, London Road,
Waltham Heath, N13 7JS
phone: 01732 753333
fax: 01732 753334
info@offsetarchitects.co.uk
www.offsetarchitects.com

offset
architects